



HISTORIC DISTRICT COMMISSION

Monday, January 22, 2024 at 6:00 PM

City Hall, 2nd Floor Conference Room

AGENDA

1. CALL TO ORDER

2. ROLL CALL

3. CITIZEN COMMENTS

Each individual will state their name, and have five (5) minutes to address the Commission. You may only address the Commission once under this public comment opportunity and may not yield your time to others. Commissioners will not debate or answer questions at this time.

4. ADOPTION OF AGENDA

5. APPROVAL OF MINUTES

A. Minutes of October 16, 2023

6. OLD BUSINESS

A. Professional Development Updates

1. Professional Development Updates
 1. Funding Proposal Draft (Clark)
 2. Historic Commission training/workshop (Harrison)
2. Ordinance on Exterior Paint
3. Community Outreach
 1. Fact Sheets Update (Clark)
 2. Historical Sites for meeting
 3. HDC Workshop
 4. Social Media (City of Jackson website)

5. Brochures

7. APPLICATIONS

8. NEW BUSINESS

- A. Set priorities for 2024
- B. New builds in the HDC area
- C. Hayes Hotel. Discussion of a hotel being on the national historical register.

9. STUDY ITEMS

10. FINAL COMMENTS


- A. Public Comments

Each individual will state their name, and have three (3) minutes to address the Commission. You may only address the Commission once under this public comment opportunity and may not yield your time to others. Commissioners will not debate or answer questions at this time.
- B. Commissioner Comments

11. NEXT MEETING


12. ADJOURNMENT

1200 2-story
1.5 RATH

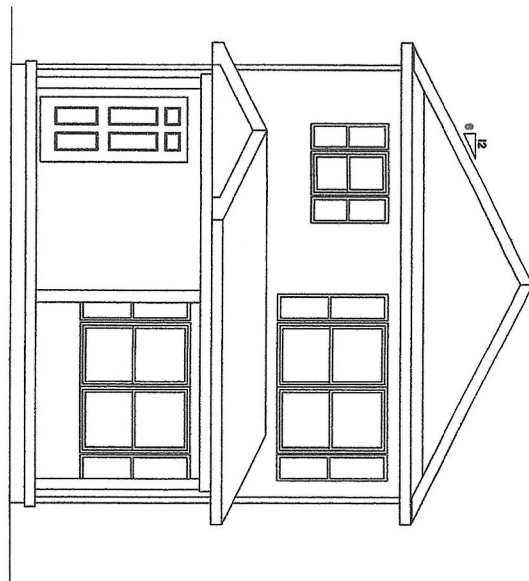


FRONT ELEVATION

SCALE: 1/4" = 1'-0"

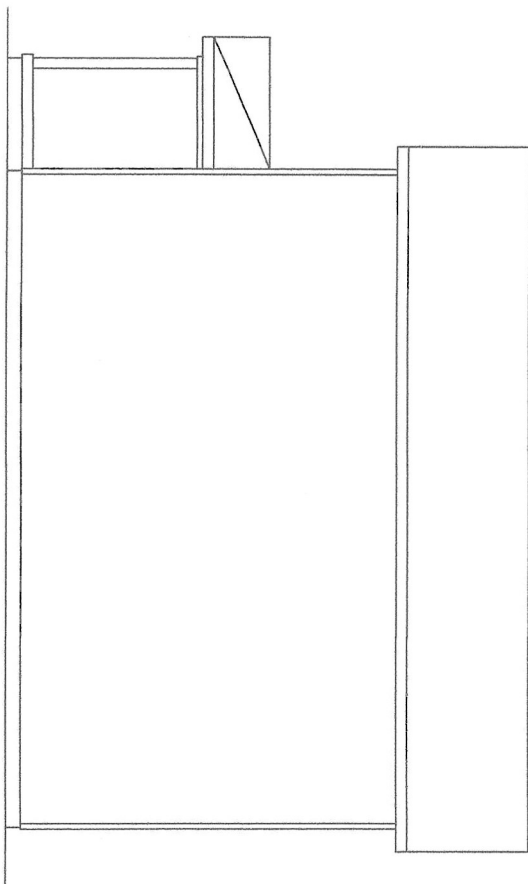


RIGHT SIDE ELEVATION

SCALE: 1/4" = 1'-0"

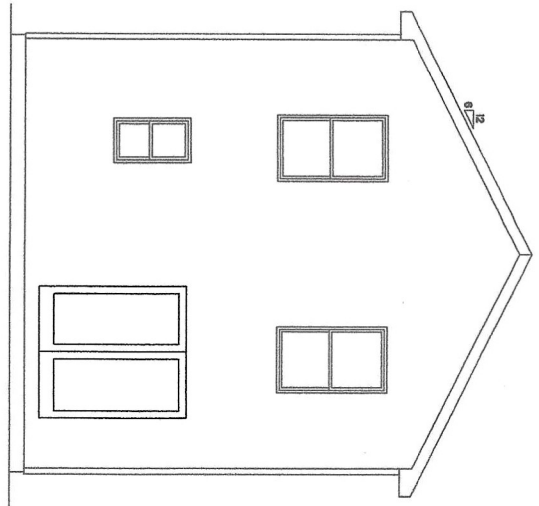

REAR ELEVATION

SCALE: 1/4" = 1'-0"

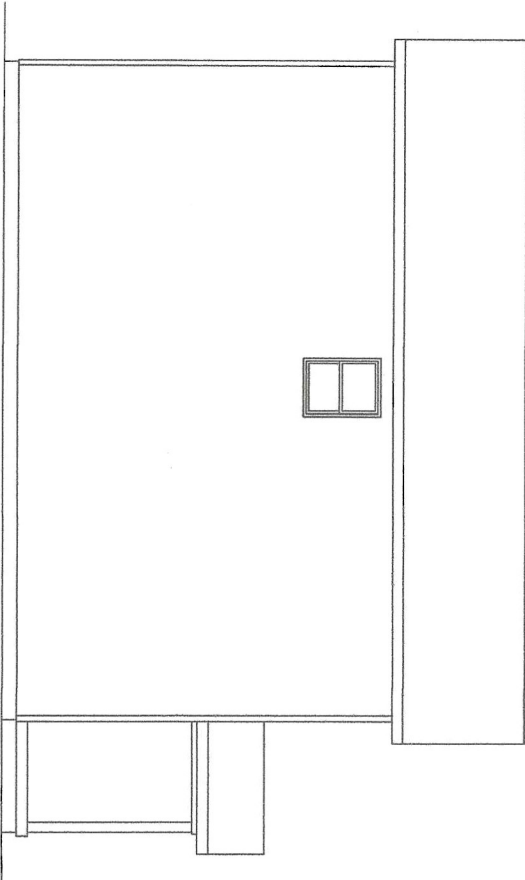


LEFT SIDE ELEVATION

SCALE: 1/4" = 1'-0"



Page 5 of 10

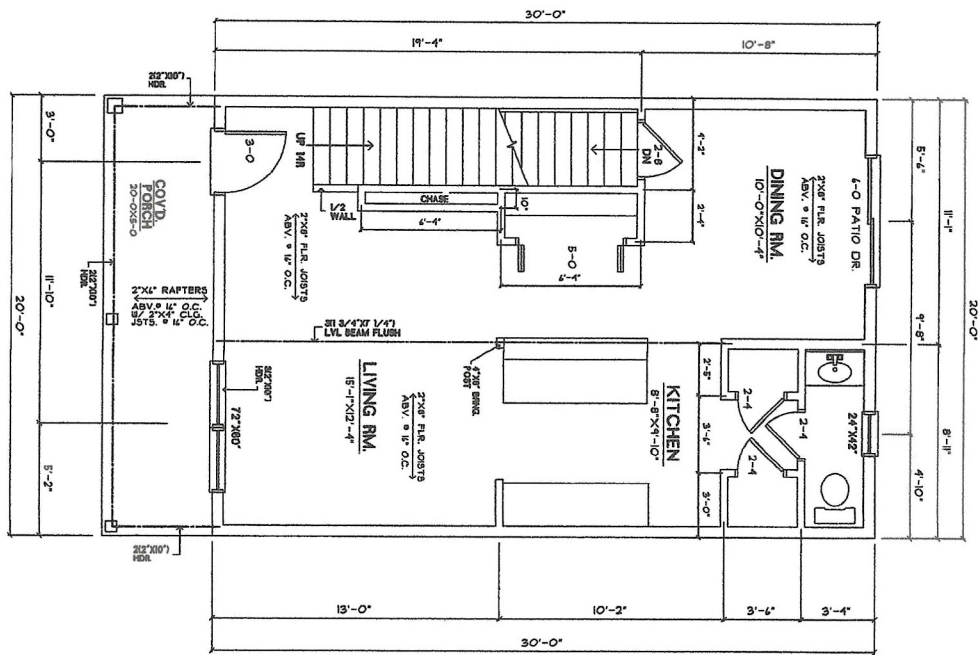

FIRST FLOOR PLAN

600 SQ.FT.

SCALE: 1/4" = 1'-0"



SCALE: 1/4" = 1'-0"


Jackson Community Norfolk Homes





FRONT ELEVATION A
SCALE: 1/4" = 1'-0"



FRONT ELEVATION B
SCALE: 1/4" = 1'-0"

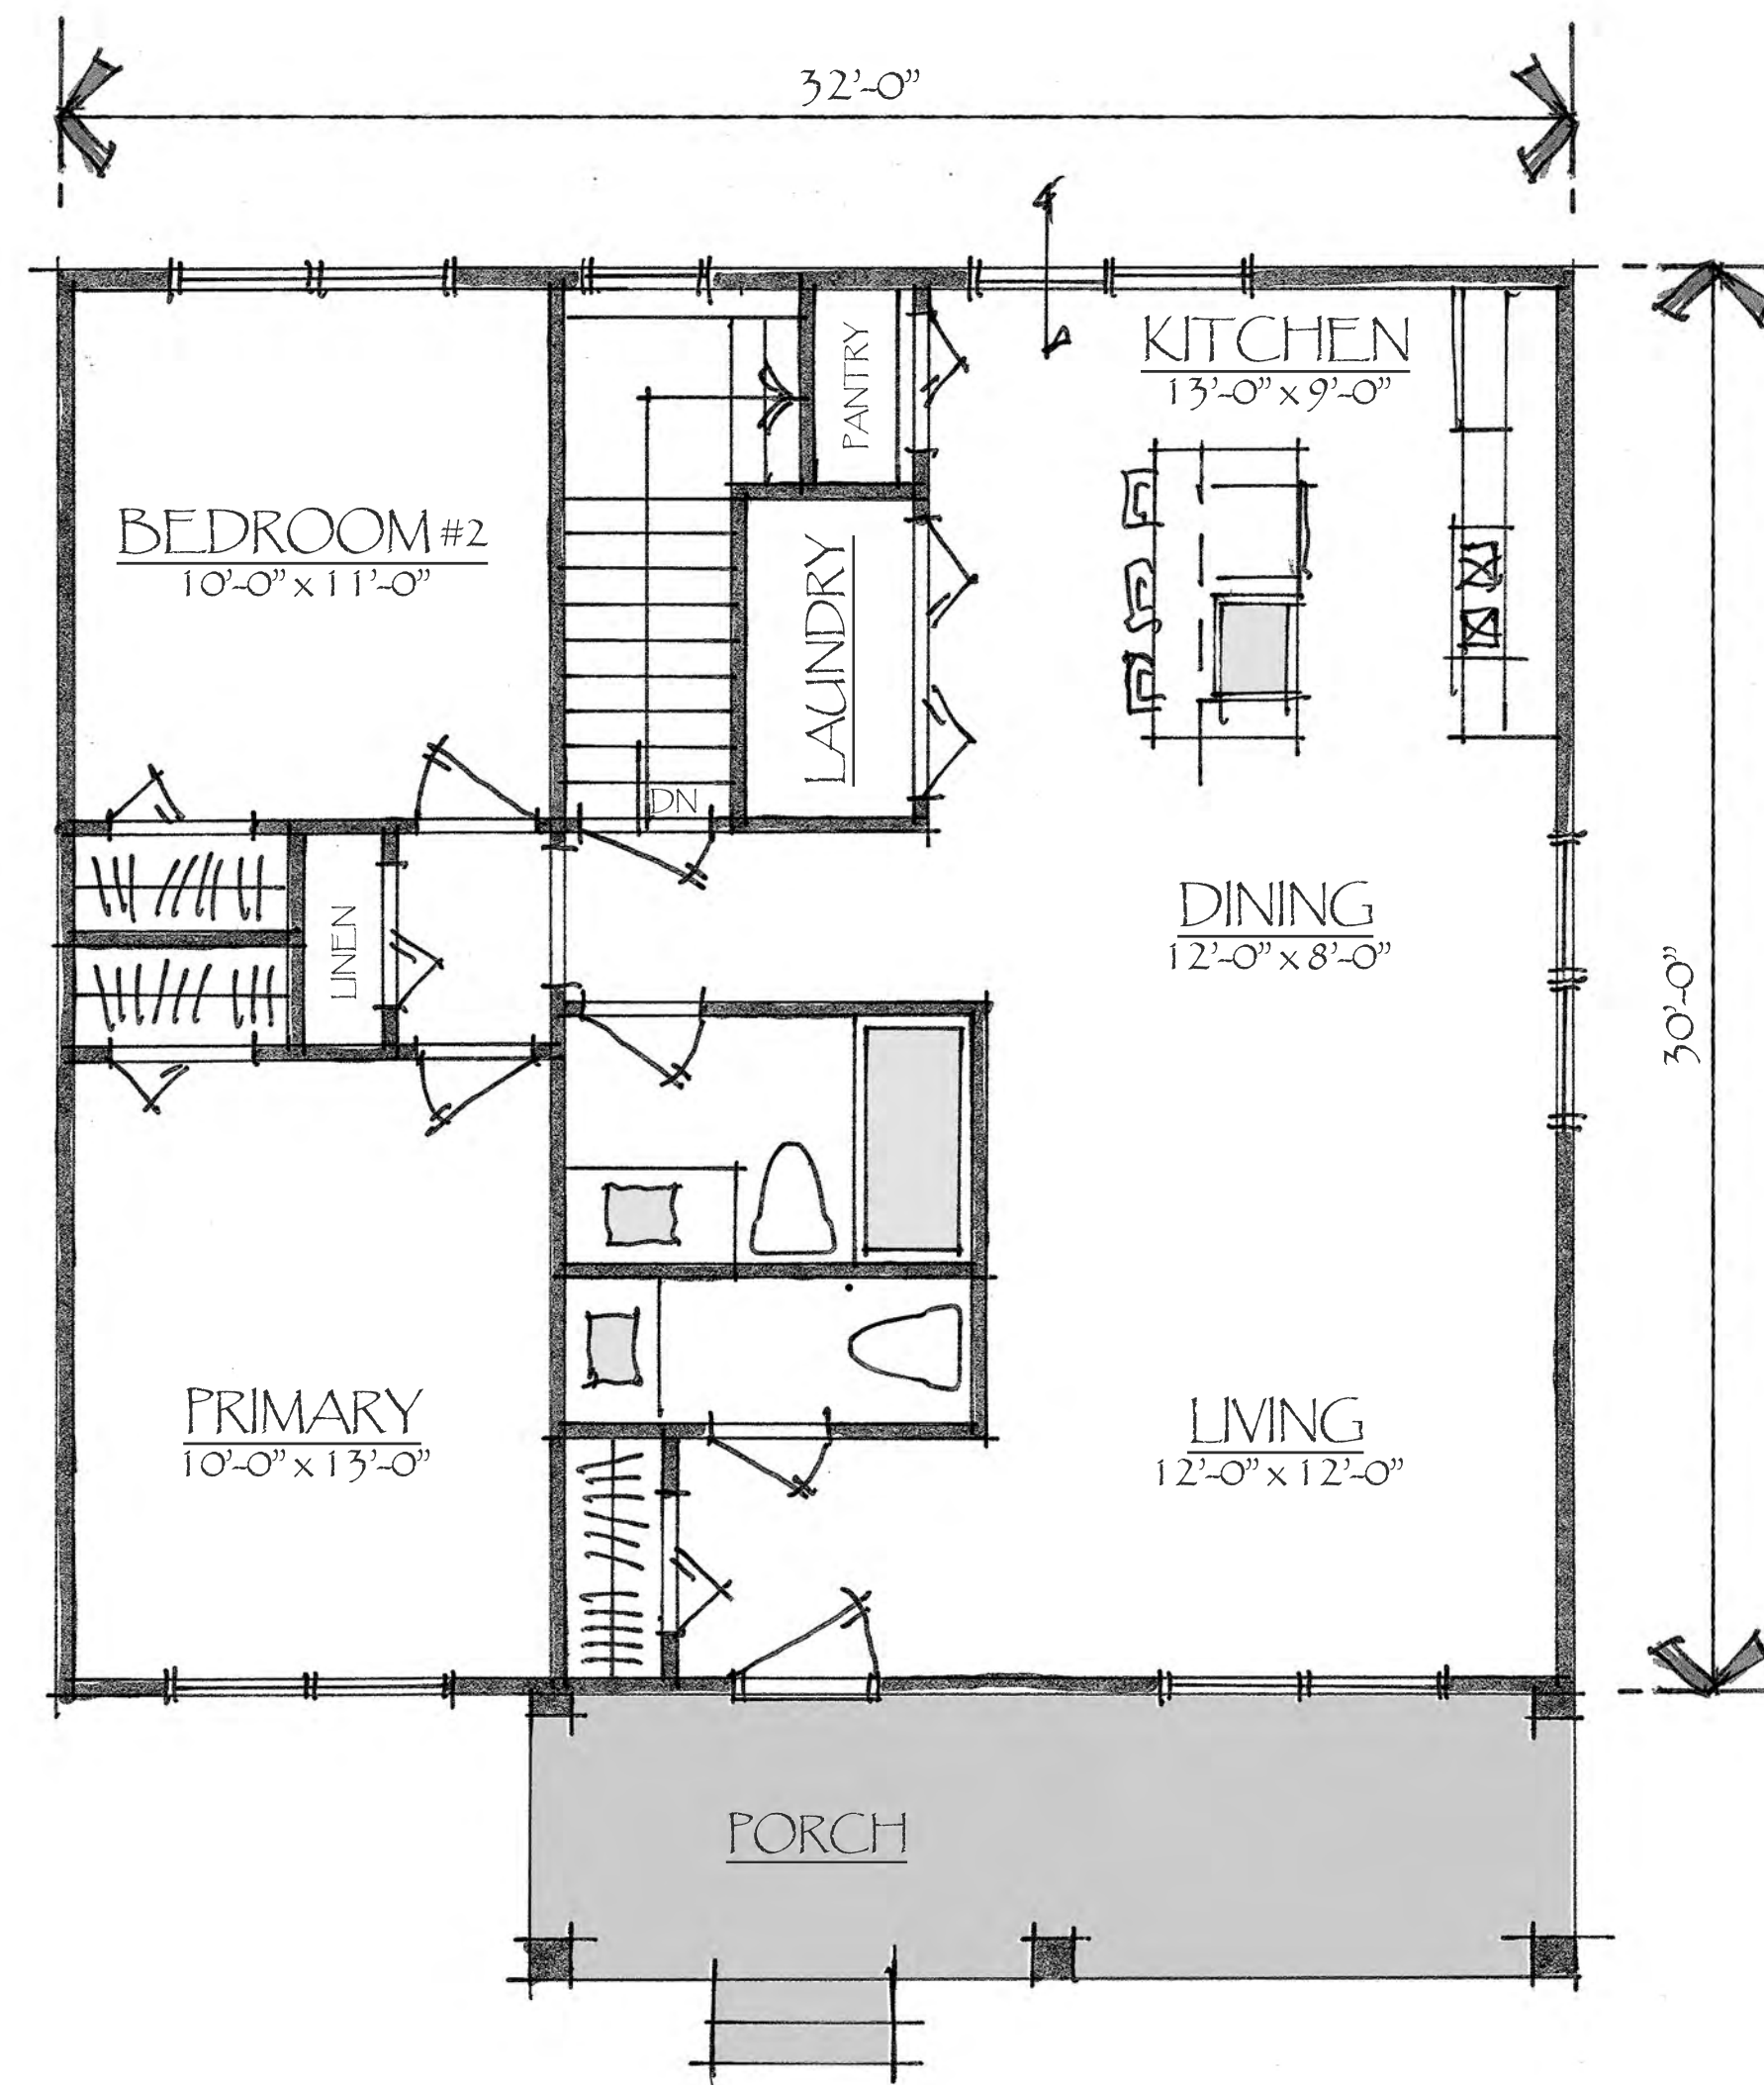

FIRST FLOOR PLAN
SCALE: 1/4" = 1'-0" 960 SQ. FT.

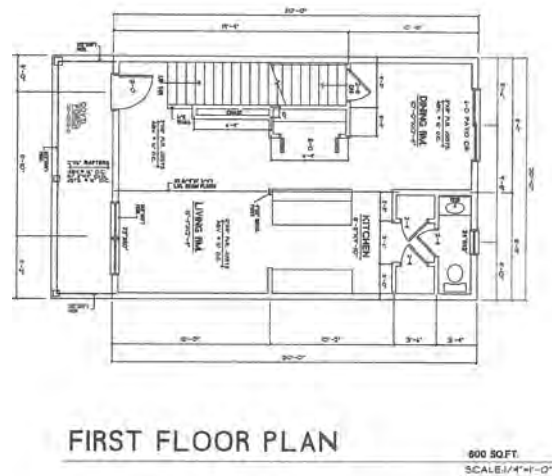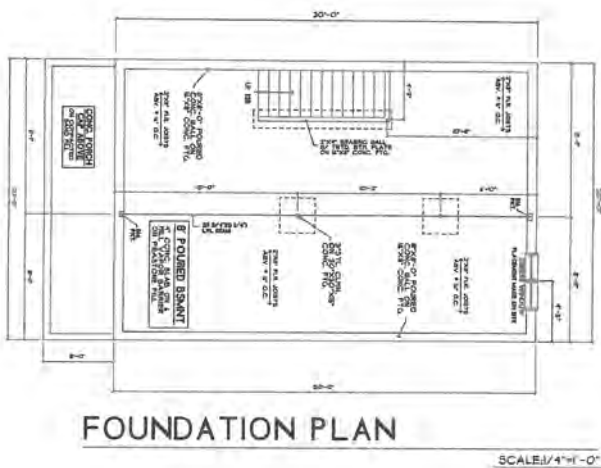

Total above-grade square footage: 1,200

Paragon Building Company


Jackson Community Norfolk Homes




FRONT ELEVATION A
SCALE: 1/4" = 1'-0"




FRONT ELEVATION B
SCALE: 1/4" = 1'-0"

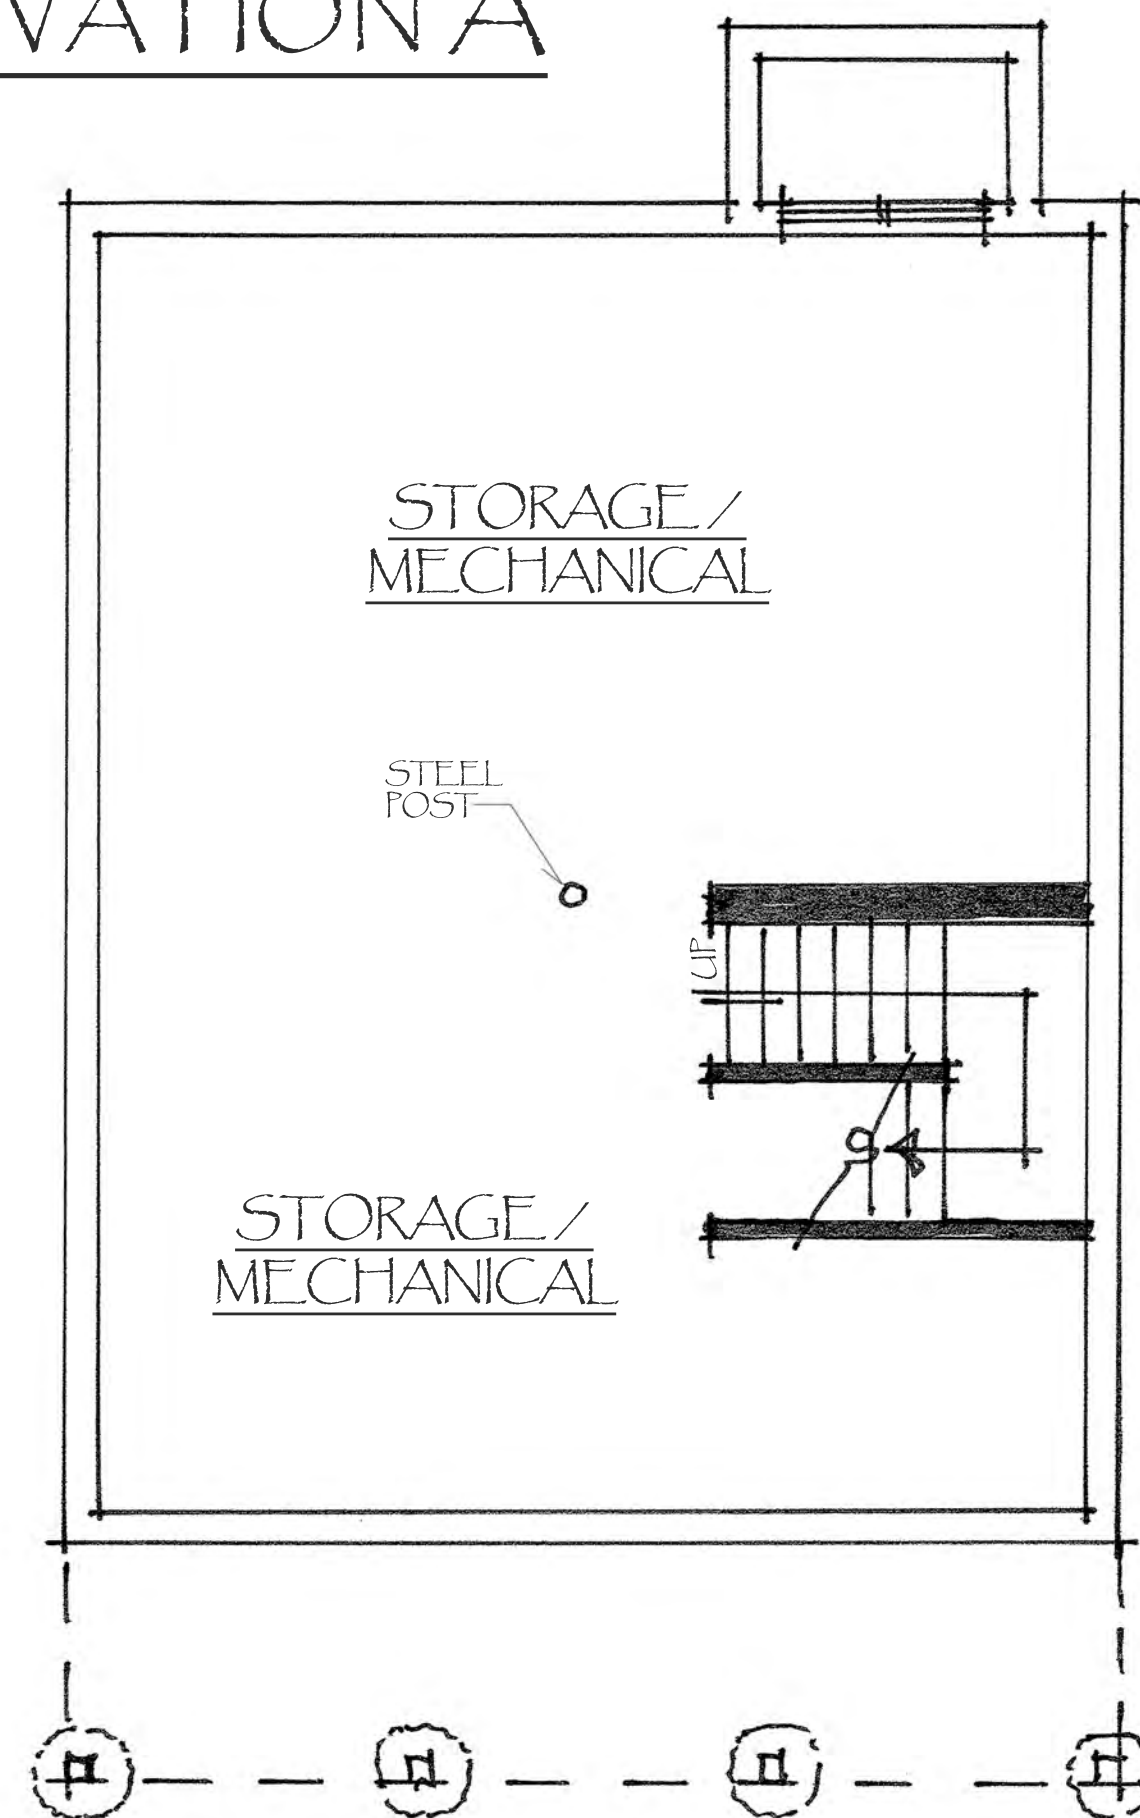

LOWER LEVEL PLAN
SCALE: 1/4" = 1'-0"

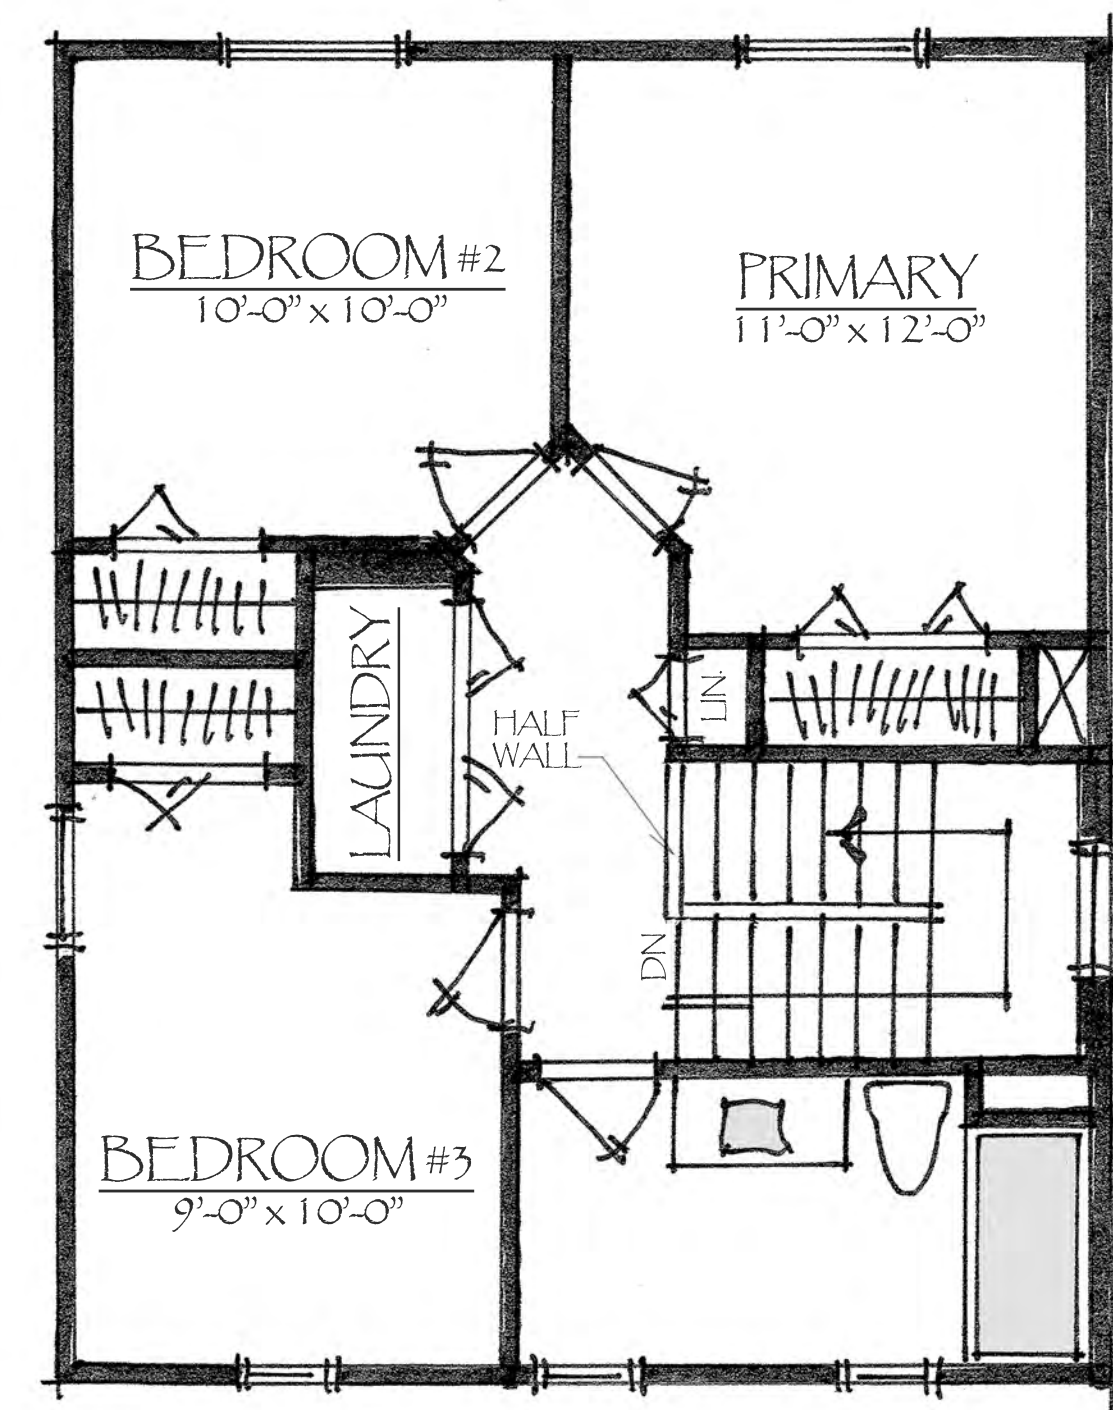

SECOND FLOOR PLAN
SCALE: 1/4" = 1'-0"

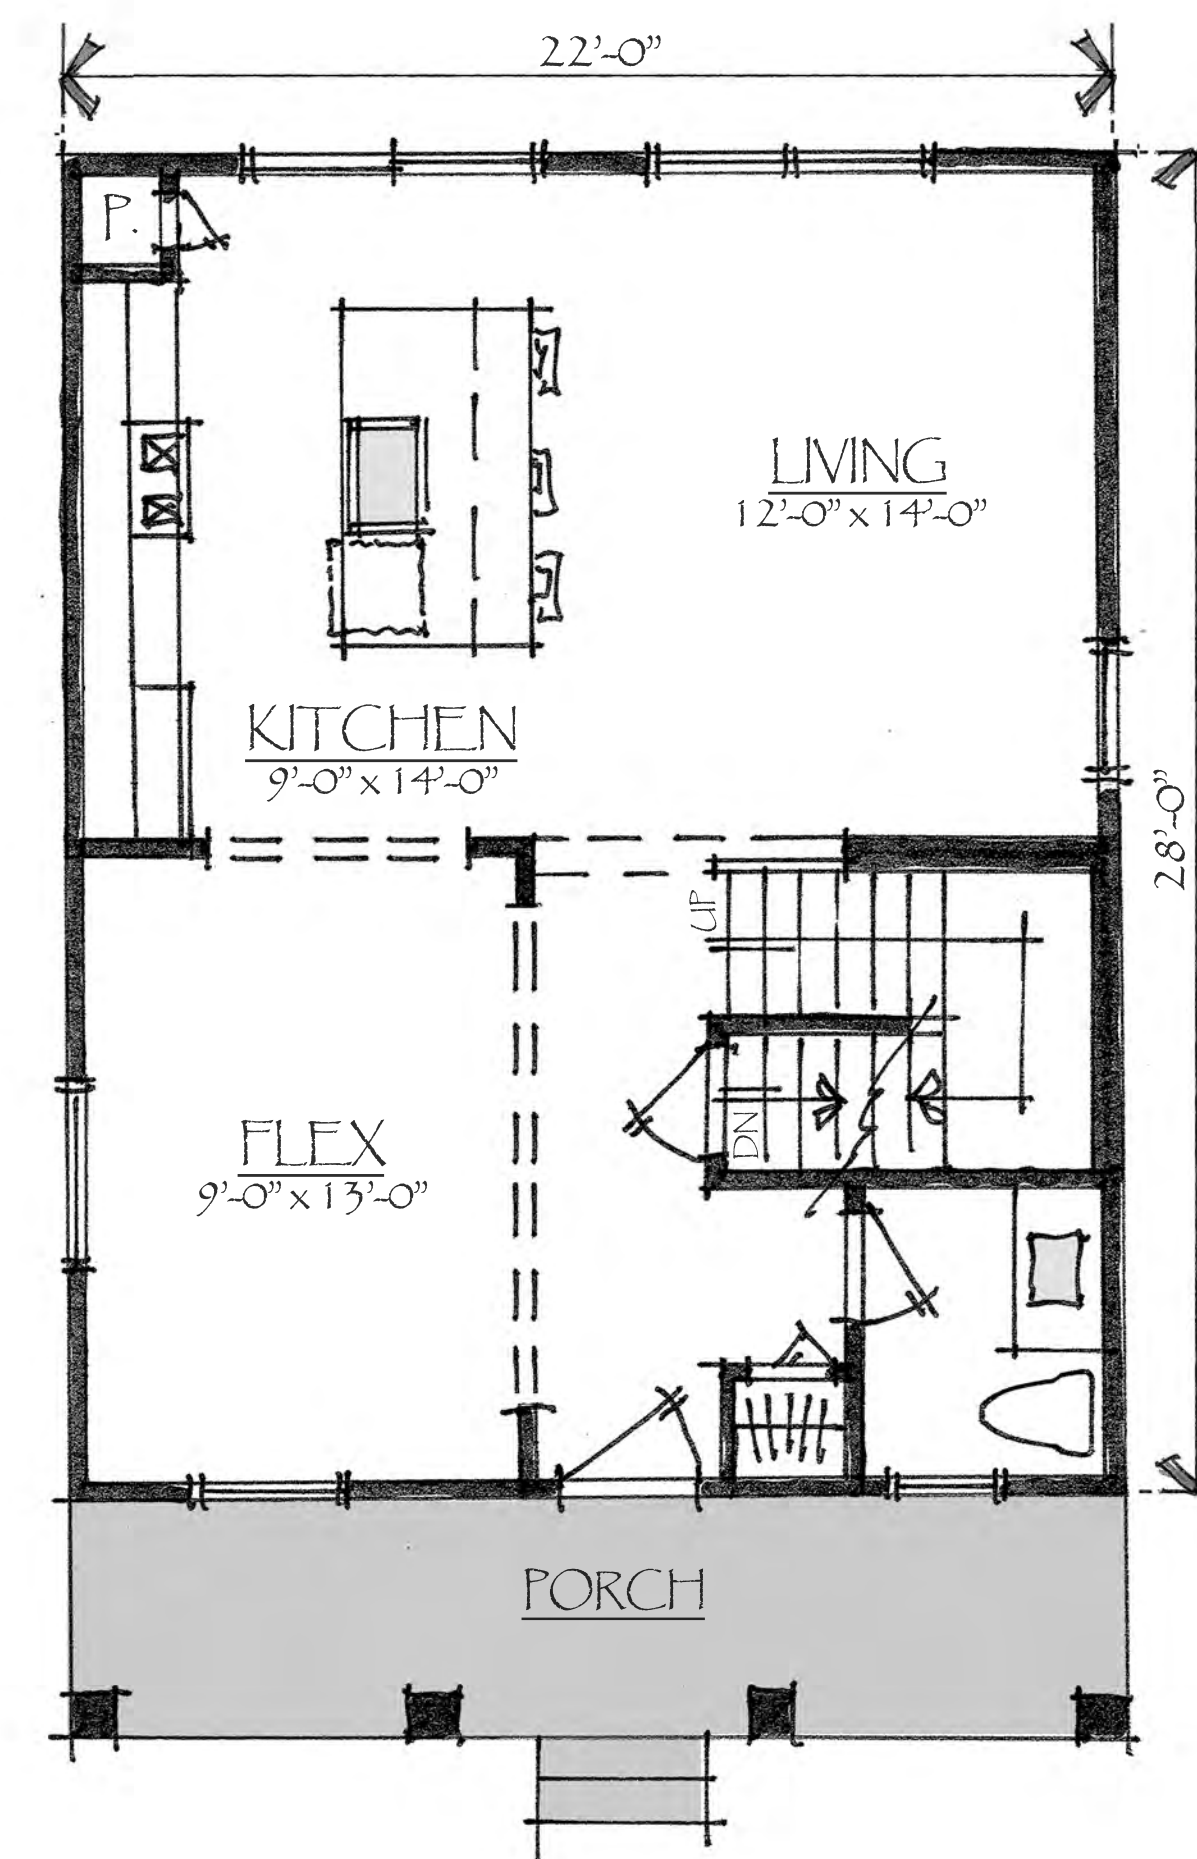

FIRST FLOOR PLAN
SCALE: 1/4" = 1'-0"

1st FLOOR: 616 SQ. FT.
2nd FLOOR: 616 SQ. FT.
TOTAL: +/- 1,232 SQ. FT.